

Weeks 48–49

Work area Building 10

- Excavating for cable installations along Building 2 & Building 3
- Demolition, dismantling car park
- Excavation for foundation

Work area Building 9

- Slab foundation for floor basement ongoing
- Walls, basement
- Hole work in K1 next to Building 1 for pipes
- Removal of facade week 48
- Covering windows and glass sections Building 1 toward construction Start basement.

Work area Building 8

- Bicycle parking ready for use
- Preparation of remaining landscaping areas (planting)

Traffic

- Heavy traffic in connection with construction by Building 9 and excavation by Building 10

Disturbances

- Heavy traffic
- Noise from equipment associated with construction
- Drilling and removal of facade will be conducted outside of office hours when possible but noise from drilling and other work will occur

Closures, provisional arrangements


- According to the attached general plan
- Main car park closed
- Parking at Grindstugan/Rosendahl is open for use since 19 November
- Work in rooms 1K2647, 1K2655 and 1K2962 ongoing

Noticeable upcoming work (preliminary start times)


- Refilling work toward Building 9 starts week 50, which will cause noticeable vibrations and noise in Building 1 and Freia
- Removal of facade Building 1 towards Building 9 will continue in stages

Construction management for NCC and Akademiska Hus

Parkeringen avstängd från och med måndag 19/11.

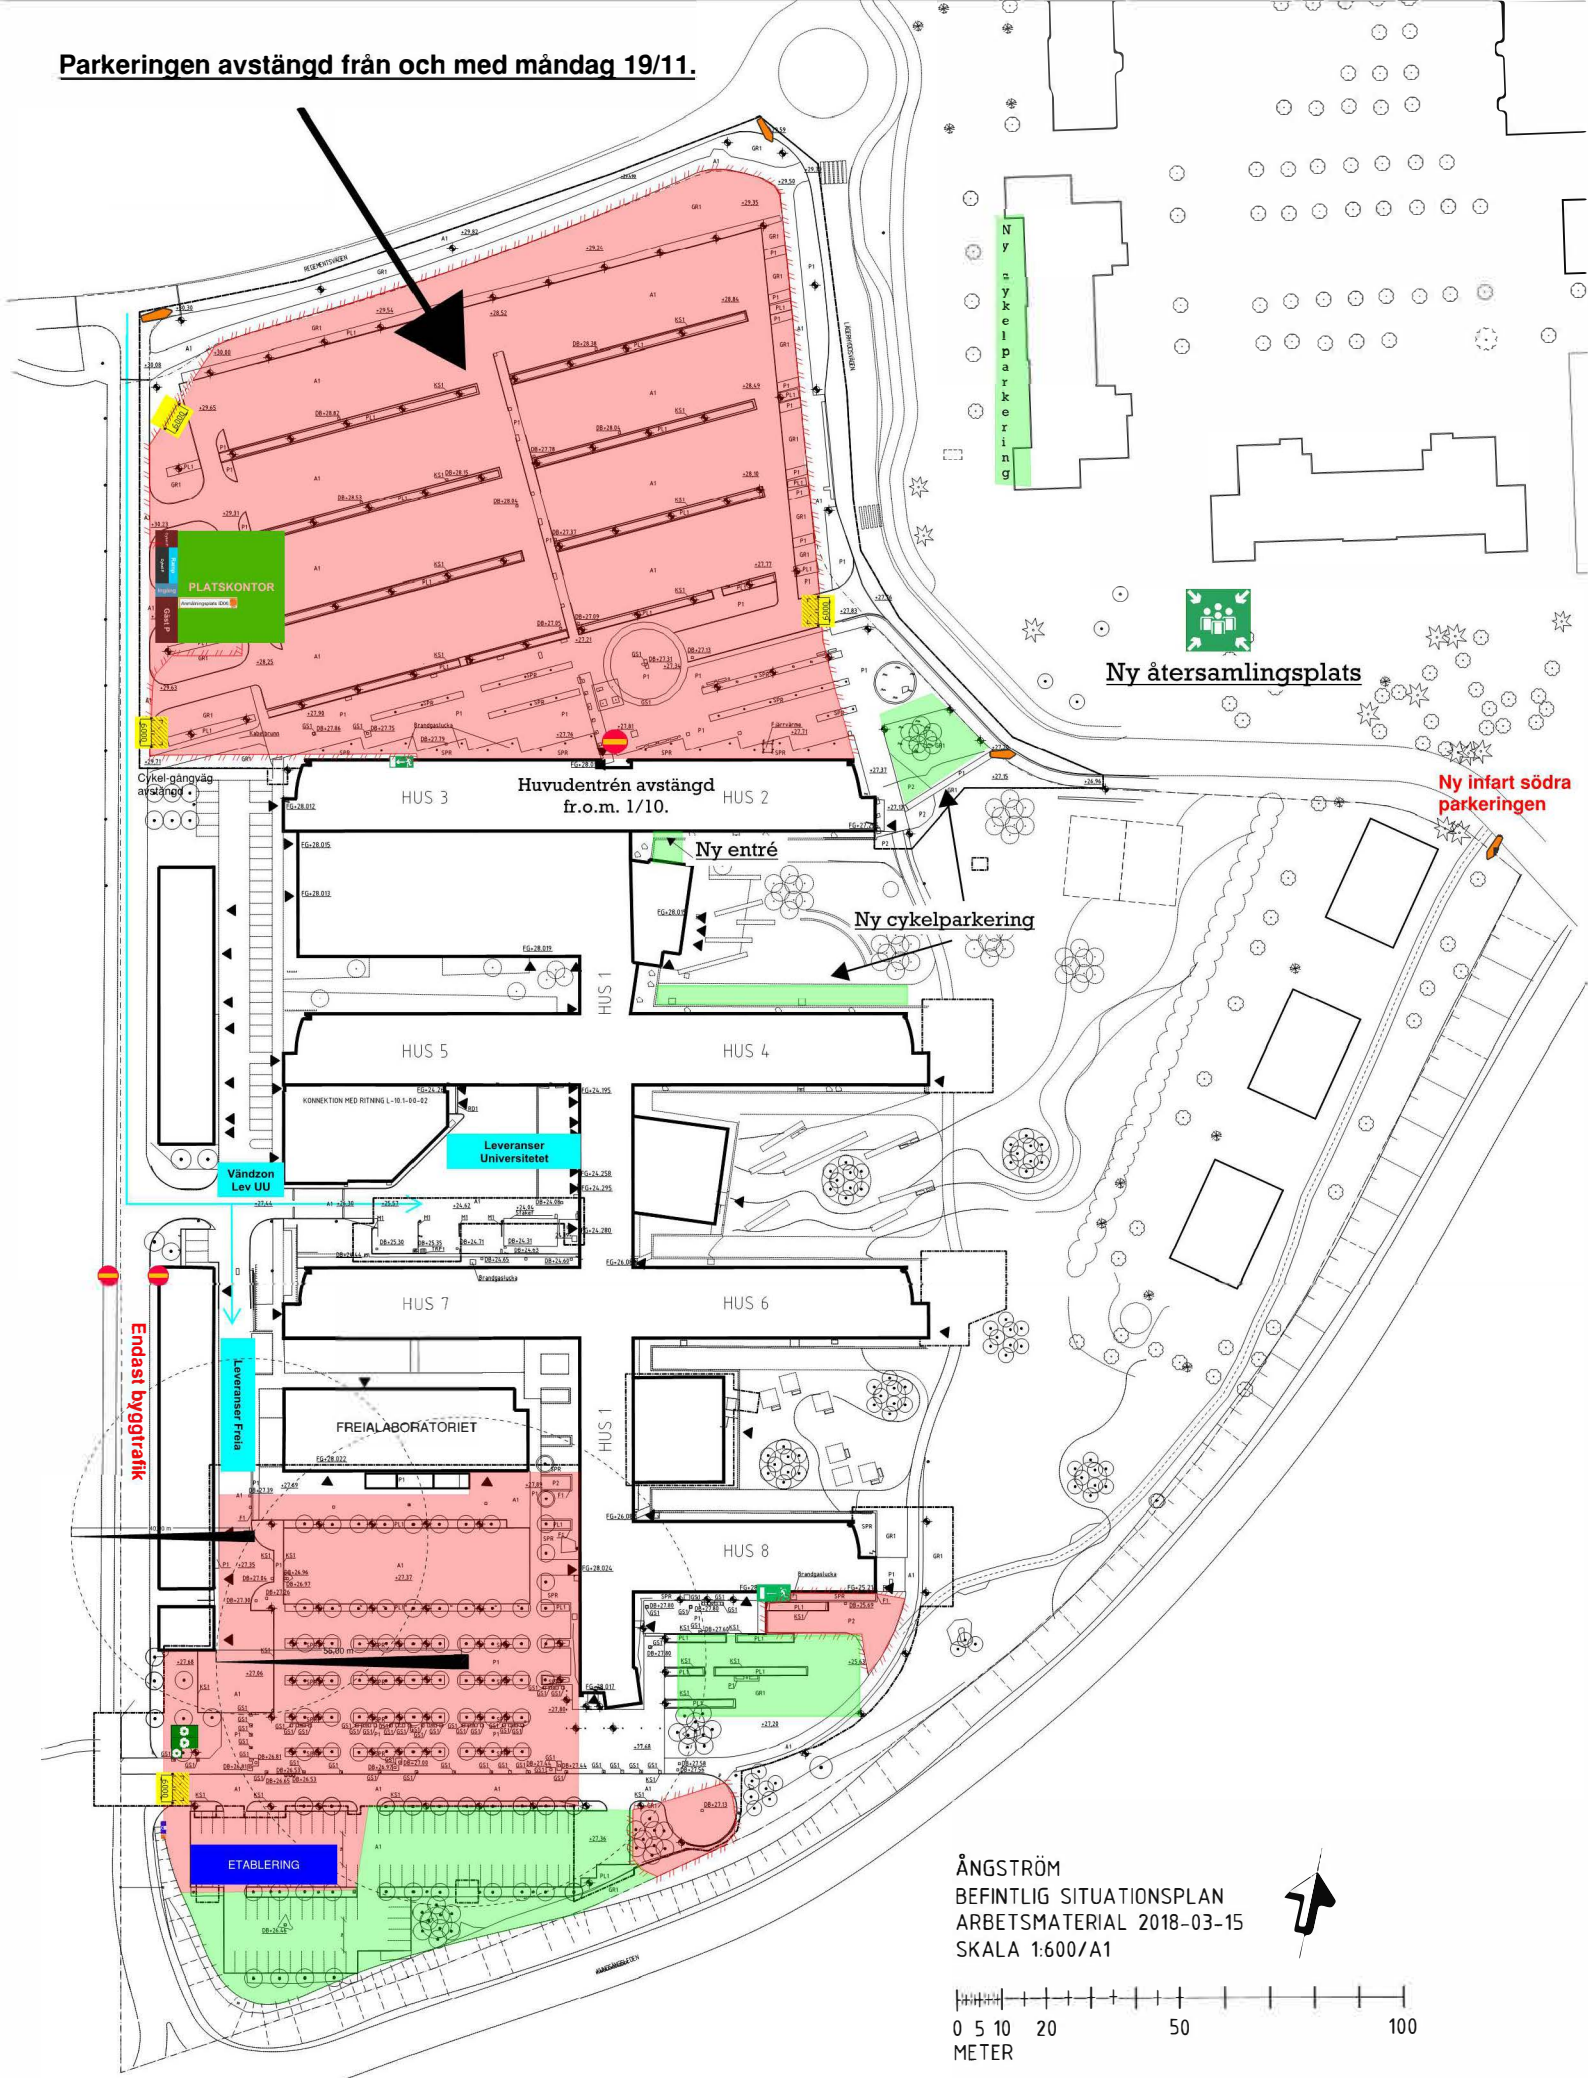

ÅNGSTRÖM
BEFINTLIG SITUATIONSPLAN
ARBETSMATERIAL 2018-03-15
SKALA 1:600/A1

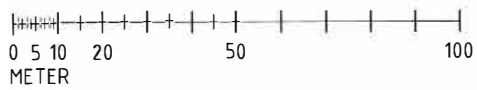

APD-plan Å4
NCC
2018-11-21