

Weeks 41–45

General information

Work area Building 10

- Assembly of framework
- Refilling soil toward the basement walls.
- Assembly of scaffolding at link

Work area Building 9

- Roof and facade work
- Interior, plastering and installations

Work area between Building 5 and Building 7, new chemical storage

- Monday week 41 is the start of work to demolish the existing concrete foundation and removal of blasted rock bed. Vibration meters have been installed in Building 7 and Building 5.
- The work area will be fenced in from week 41, see APD plan.

Work area Building 1 (Existing Ångström)

- The glass window section in the facade facing Building 10 in the faculty room and staff room in Building 1 will need to be removed in order to connect the two buildings. To do this, certain preparation work needs to begin during this period. In the staff room and the faculty room, radiators may need to be moved and a new outward-facing wall on the facade may be needed. Our assessment is that the staff room can be used during the period the work is being carried out. The work will be planned so as to not interfere with staff lunch hours.
- Work in the sprinkler system room K1, Building 1 toward Building 10. Starts week 42.

Disturbances

- Large deliveries of framework for Building 10
- Noise from sawing up the concrete foundation and digging work by Building 7, primarily on Monday 7 October.

Closures, provisional arrangements

- According to the attached general plan.

Noticeable upcoming work (preliminary start times)


- Connection of sprinklers Building 9, Spring 2020.
- Sawing of door opening between Building 1 and Building 9, floor 4, other floors completed.
- Work with construction of Building 10 and Building 1 and installations and construction, late summer 2019. Impacts staff rooms and faculty rooms.

Construction management for NCC and Akademiska Hus



Tornkran

Tornkran

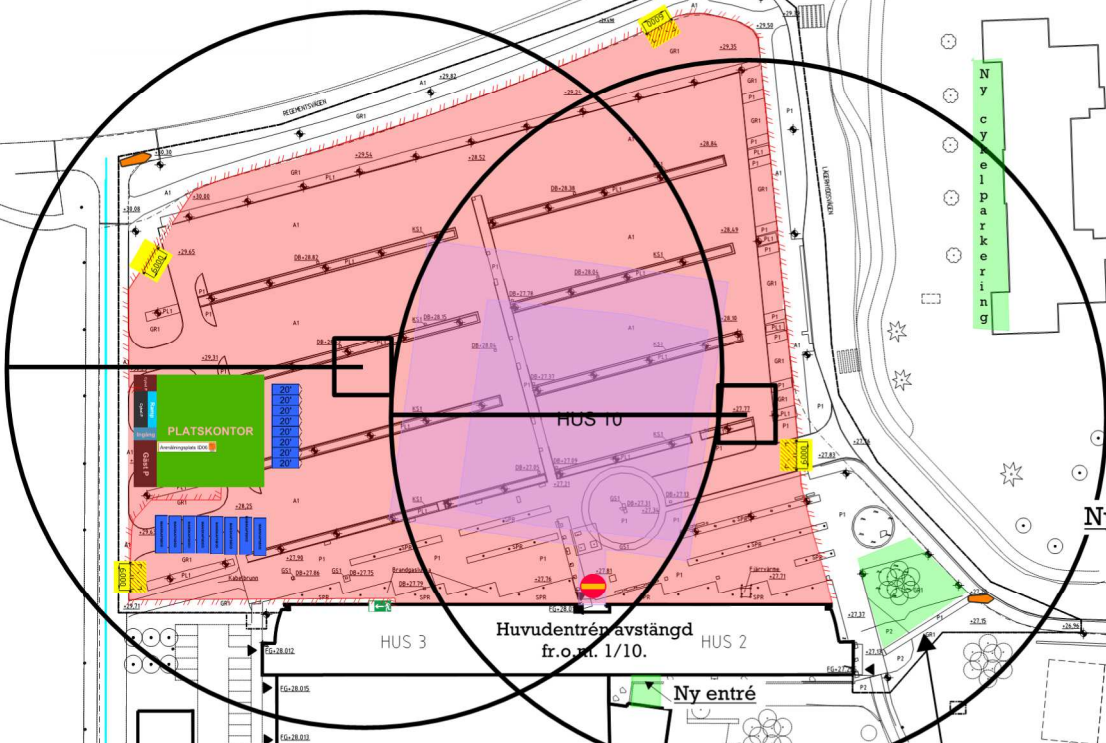

Ny cykelparkering



Ny återsamlingsplats

Ny infart södra parkeringen

HUS 3 HUS 2

HUS 5 HUS 4

Vändzon Lev UU Leveranser Universitetet

HUS 31 Mandatslucka

HUS 7 HUS 6


FREILABORATORIET HUS 1

HUS 9 HUS 8

ETABLERING

APD-plan Å4
NCC
2019-10-02

ÅNGSTRÖM
BEFINTLIG SITUATIONSPLAN
ARBETSMATERIAL 2018-03-15
SKALA 1:600/A1

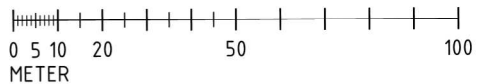

Endast byggetrafik