

Weeks 46–52

Work area Building 10

- Assembly of framework link building toward Building 1.
- Installation of facade

Work area Building 9

- Roof and facade work
- Internal work with framework and installations.
- Installing pavers at Building 1's south entrance – the area fenced in.

Work area Building 5 and Building 7, new chemical storage

- Concrete ground works
- Assemble of steel framework, walls and roof partitions, start week 48–49.
- Installation work in Building 7, K2, floor 4 (fan room).
- Renovated installations in and near rooms 73407 and 73408, Building 7, floor 3 with start week 48. Estimated completed around end of year. Work will not be ongoing continuously.

Work area Building 1 (Existing Ångström)

- Provisional arrangements and preparations for connecting Building 10 to Building 1. Drilling holes in steel girders, removal of glass partitions, provisional arrangements, moving existing installations, etc. Places where holes will be made are marked in the staff room. Work will not be ongoing continuously.

Disturbances

- Disturbances can occur occasionally in the area where Building 10 will be connected to Building 1. This can include noise from handheld equipment, drilling of holes in concrete, etc. The work is being planned to cause as little inconvenience as possible. Drilling of holes in concrete however will occur as availability of personnel permits.
- Building 7 floor 3: there will be occasional disturbances from work in the form of noise from handheld equipment, the transfer of materials, etc around rooms 73407 and 73408.
- Deliveries to the new chemical storage, coordinated with Goods Dept.

Closures, provisional arrangements

- According to the attached general plan.

Noticeable upcoming work (preliminary start times)


- Connection of sprinklers Building 9, Spring 2020.
- Sawing of door opening between Building 1 and Building 9, floor 4, other floors completed.

Construction Management for NCC and Akademiska Hus



Tornkran

Tornkran

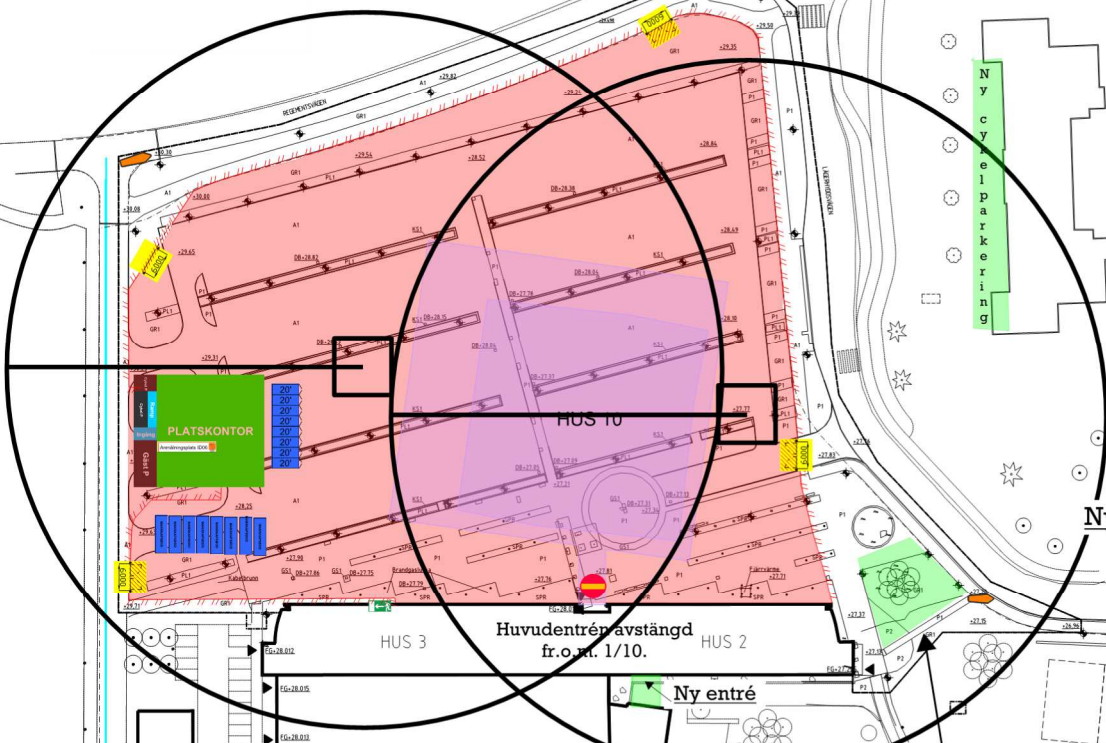

Ny cykelparkering



Ny återsamlingsplats

Ny infart södra parkeringen

Huvudentrén avstängd fr.o.m. 1/10.

Ny entré

Ny cykelparkering

HUS 3

HUS 2

HUS 5

HUS 4

Vändzon Lev UU

Leveranser Universitetet

HUS 31

HUS 7

HUS 6

FREILABORATORIET

HUS 9

HUS 8

ETABLERING

Cykelparkering

Endast byggetrafik

ÅNGSTRÖM
 BEFINTLIG SITUATIONSPLAN
 ARBETSMATERIAL 2018-03-15
 SKALA 1:600/A1



APD-plan Å4
 NCC
 2019-10-02

