

Week 8-13

Work Area Building 10

- Large excavation for foundations of Building 10 continue.
- Ground works and foundations are carried out in instalments. The basement level is divided into 13 sections and work begins in the south-east corner of the construction site.
- Assembly of building crane is scheduled for week 9.

Work Area Building 9

- Building of walls for floors 3 and 4 go on until week 14.
- Joist work and attachments to house 1 continues in stages.
- Refilling of soil toward building 9.

Work Area Building 24

- Preparations for work in house 24. Coordination with UU for emptying the storage units.

Work Area Building 1 (Existing Ångström)

- No work planned.

Disturbances

- Heavy traffic.
- Excavations for house 10 can be disturbing to the closest buildings.
- Sound in connection with the installation of insulation between house 1 and house 9 (in stages).

Closures & Provisional Arrangements

- According to general plan (attached).

Noticeable Apcoming Work (All Start Times are Preliminary)

- Work on Building 24 for installation of backup power begins week 14.
- Connection level 5 and ceiling between buildings 9 and 1: spring 2019.
- Connection sprinklers for building 9: autumn 2019.
- Connecting buildings 10 and 1 (installations and construction): late summer 2019.

Construction management for NCC and Akademiska Hus




UPPSALA
UNIVERSITET



AKADEMISKA HUS



Parkeringen avstängd från och med måndag 19/11.

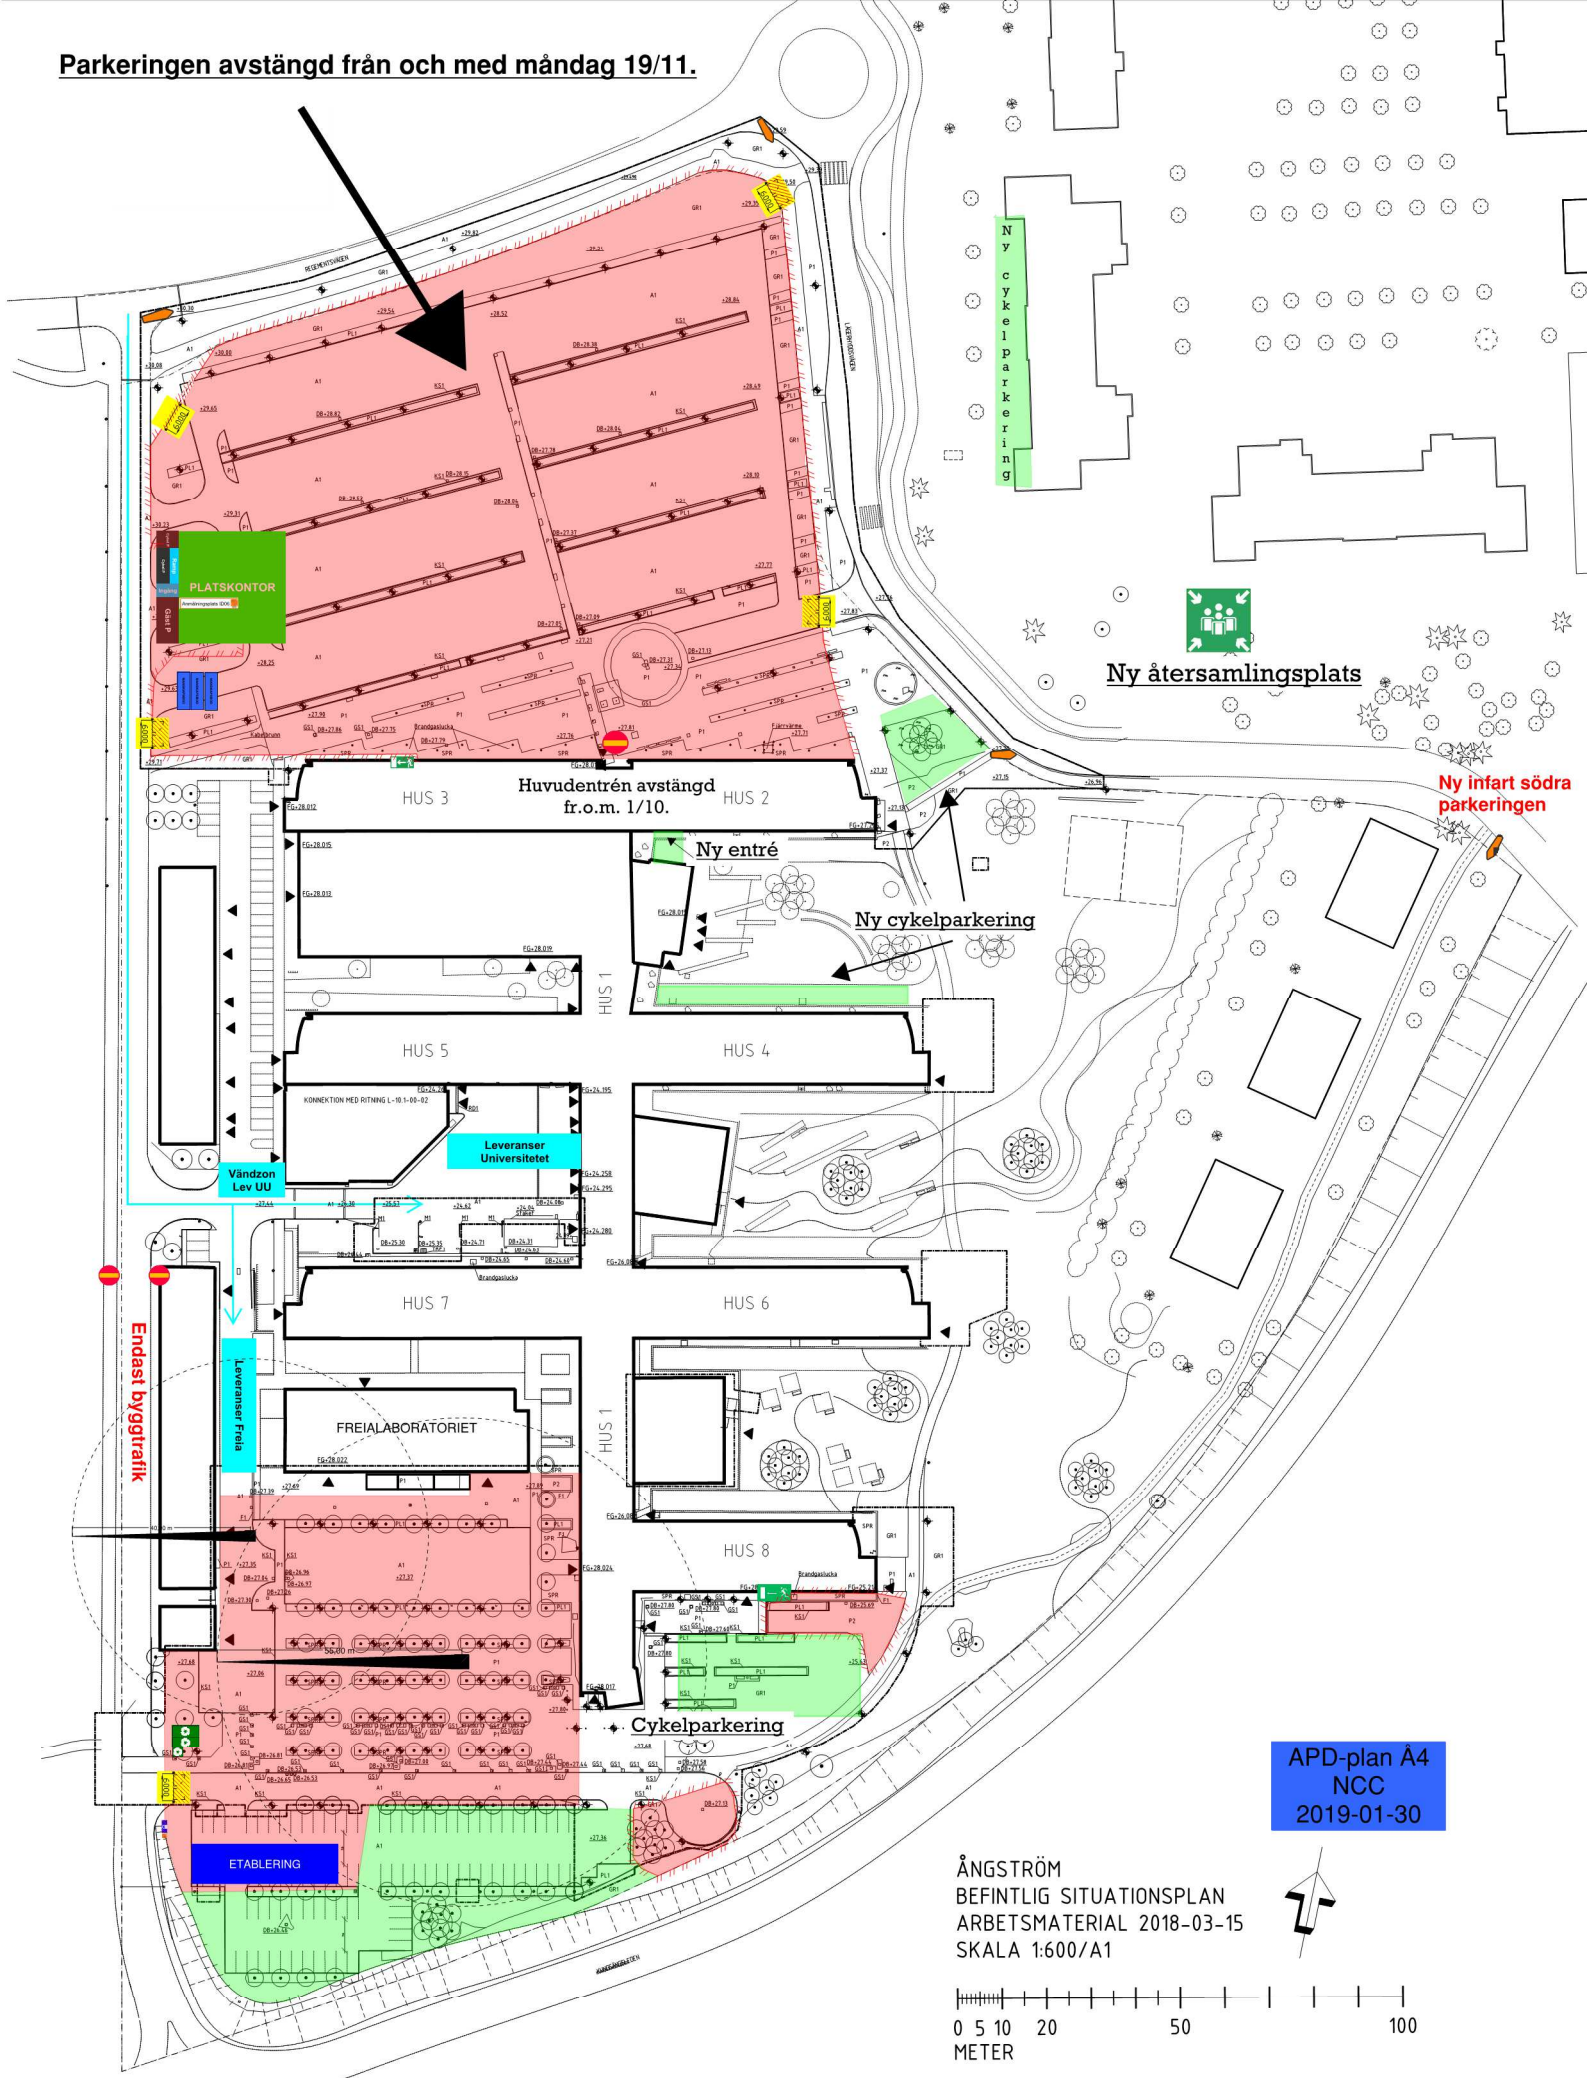

APD-plan Å4
NCC
2019-01-30

ÅNGSTRÖM
BEFINTLIG SITUATIONSPLAN
ARBETSMATERIAL 2018-03-15
SKALA 1:600/A1

