

## Weeks 23–25

### Work area Building 10

- Final foundation works.
- Construction of basement walls.
- Complementary excavation and refilling.
- Establishment of construction crane 2.
- Establishment of more crew buildings.

### Work area Building 9

- Mounting of ceiling cassettes. Possibly, work with connecting the roof between housing 1 and housing 9 will begin.
- Mounting window sections on house 9.
- Inside work is underway with basement floors, basement walls and installations going in in operating spaces.
- Refilling starts week 25.

### Work area Building 8

- Detail planning within the fenced in area. Moves around on a daily basis.

### Work area Building 24

- Work with installation of reserve power.

### Work area between Building 5 and. 7

- Preparations for gas pipeline reestablishment.

### Disturbances

- Heavy traffic.
- Periodical disturbances from refilling at Building 9 weeks 24-25.

### Closures, provisional arrangements

- According to the attached general plan.

### Noticeable upcoming work (preliminary start times)

- Connection of sprinklers Building 9, Autumn 2019.
- Work on opening the concrete between house 9 and 1 (Summer 2019)
- Work on connecting houses 10 and 1 installations and constructive (late summer 2019).
- Mounting of the steel frame house 10 begins week 26.
- The start of the reestablishment of gas pipelines between houses 5 and 7 can hopefully begin during the summer of 2019, An old concrete slab will be demolished in conjunction with this project.

*Construction management for NCC and Akademiska Hus*

---




UPPSALA  
UNIVERSITET



AKADEMISKA HUS



# tema: Tornkran

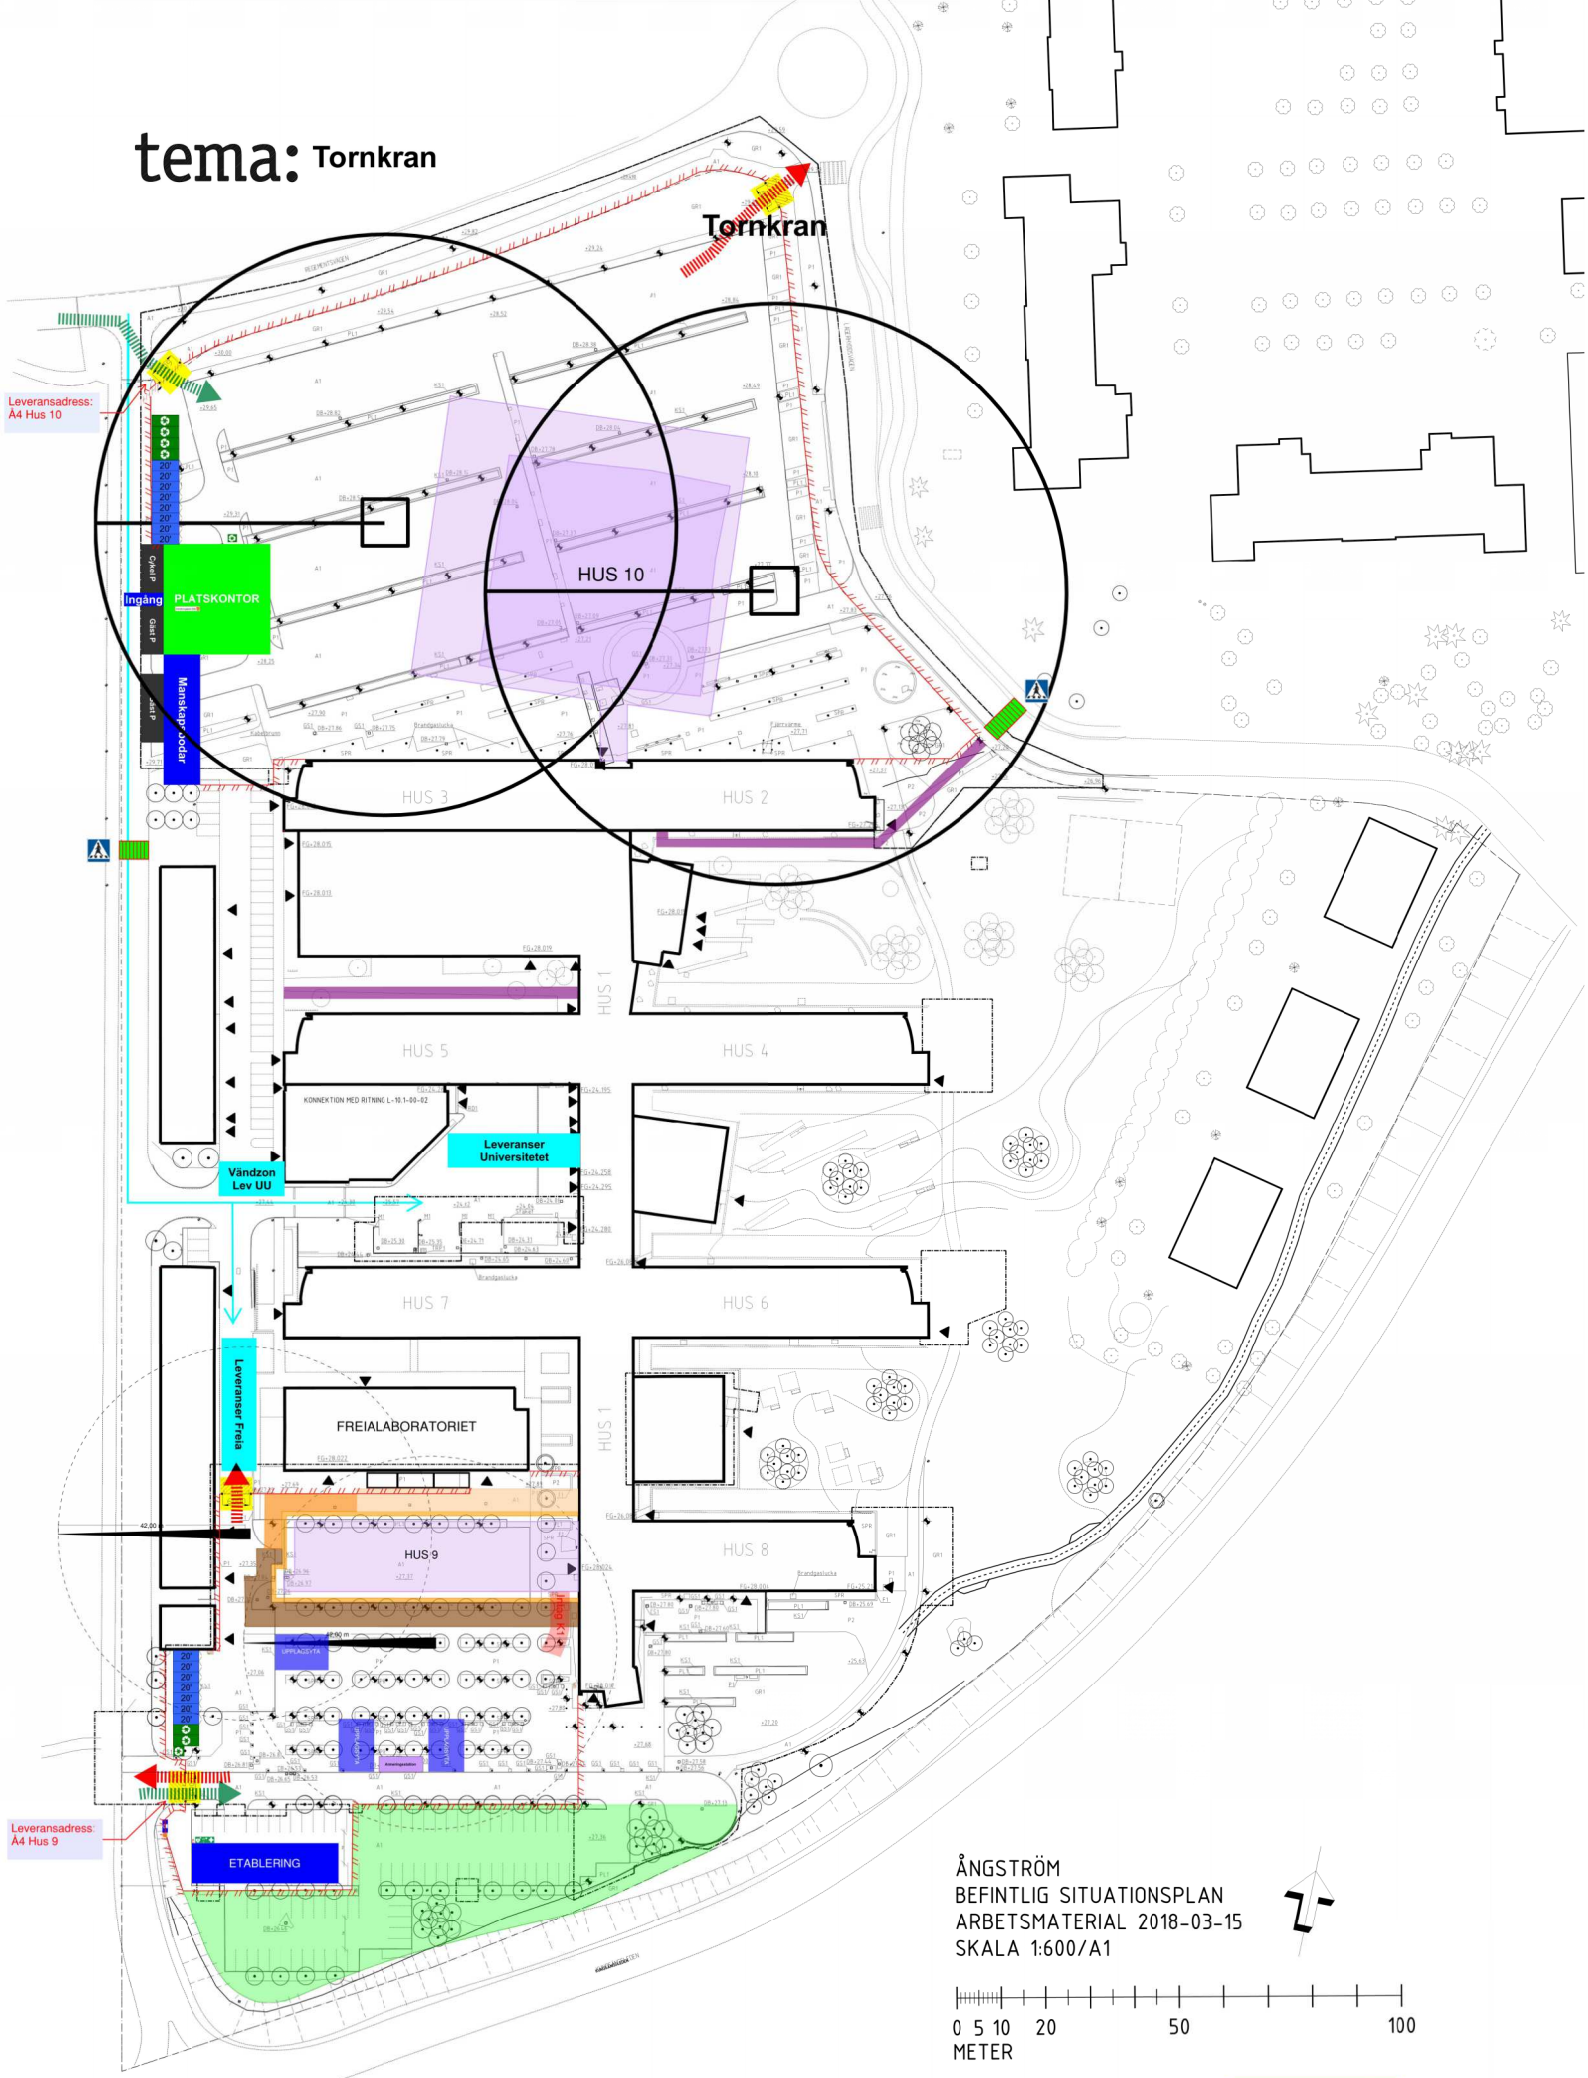

Leveransadress:  
A4 Hus 10

Leveransadress:  
A4 Hus 9

Tornkran

HUS 10

HUS 3

HUS 2

HUS 5

HUS 4

HUS 7

HUS 6

HUS 9

HUS 8

Vändzon  
Lev UU


Leveranser  
Universitetet

Leveranser  
Fria

FREIALABORORIET

ETABLERING

ÅNGSTRÖM  
BEFINTLIG SITUATIONSPLAN  
ARBETSMATERIAL 2018-03-15  
SKALA 1:600/A1

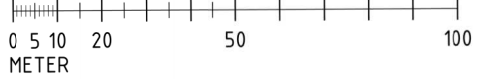

APD-plan A4  
NCC  
2018-05-25